




APPENDIX A

Development Plans



This page has been left blank intentionally.

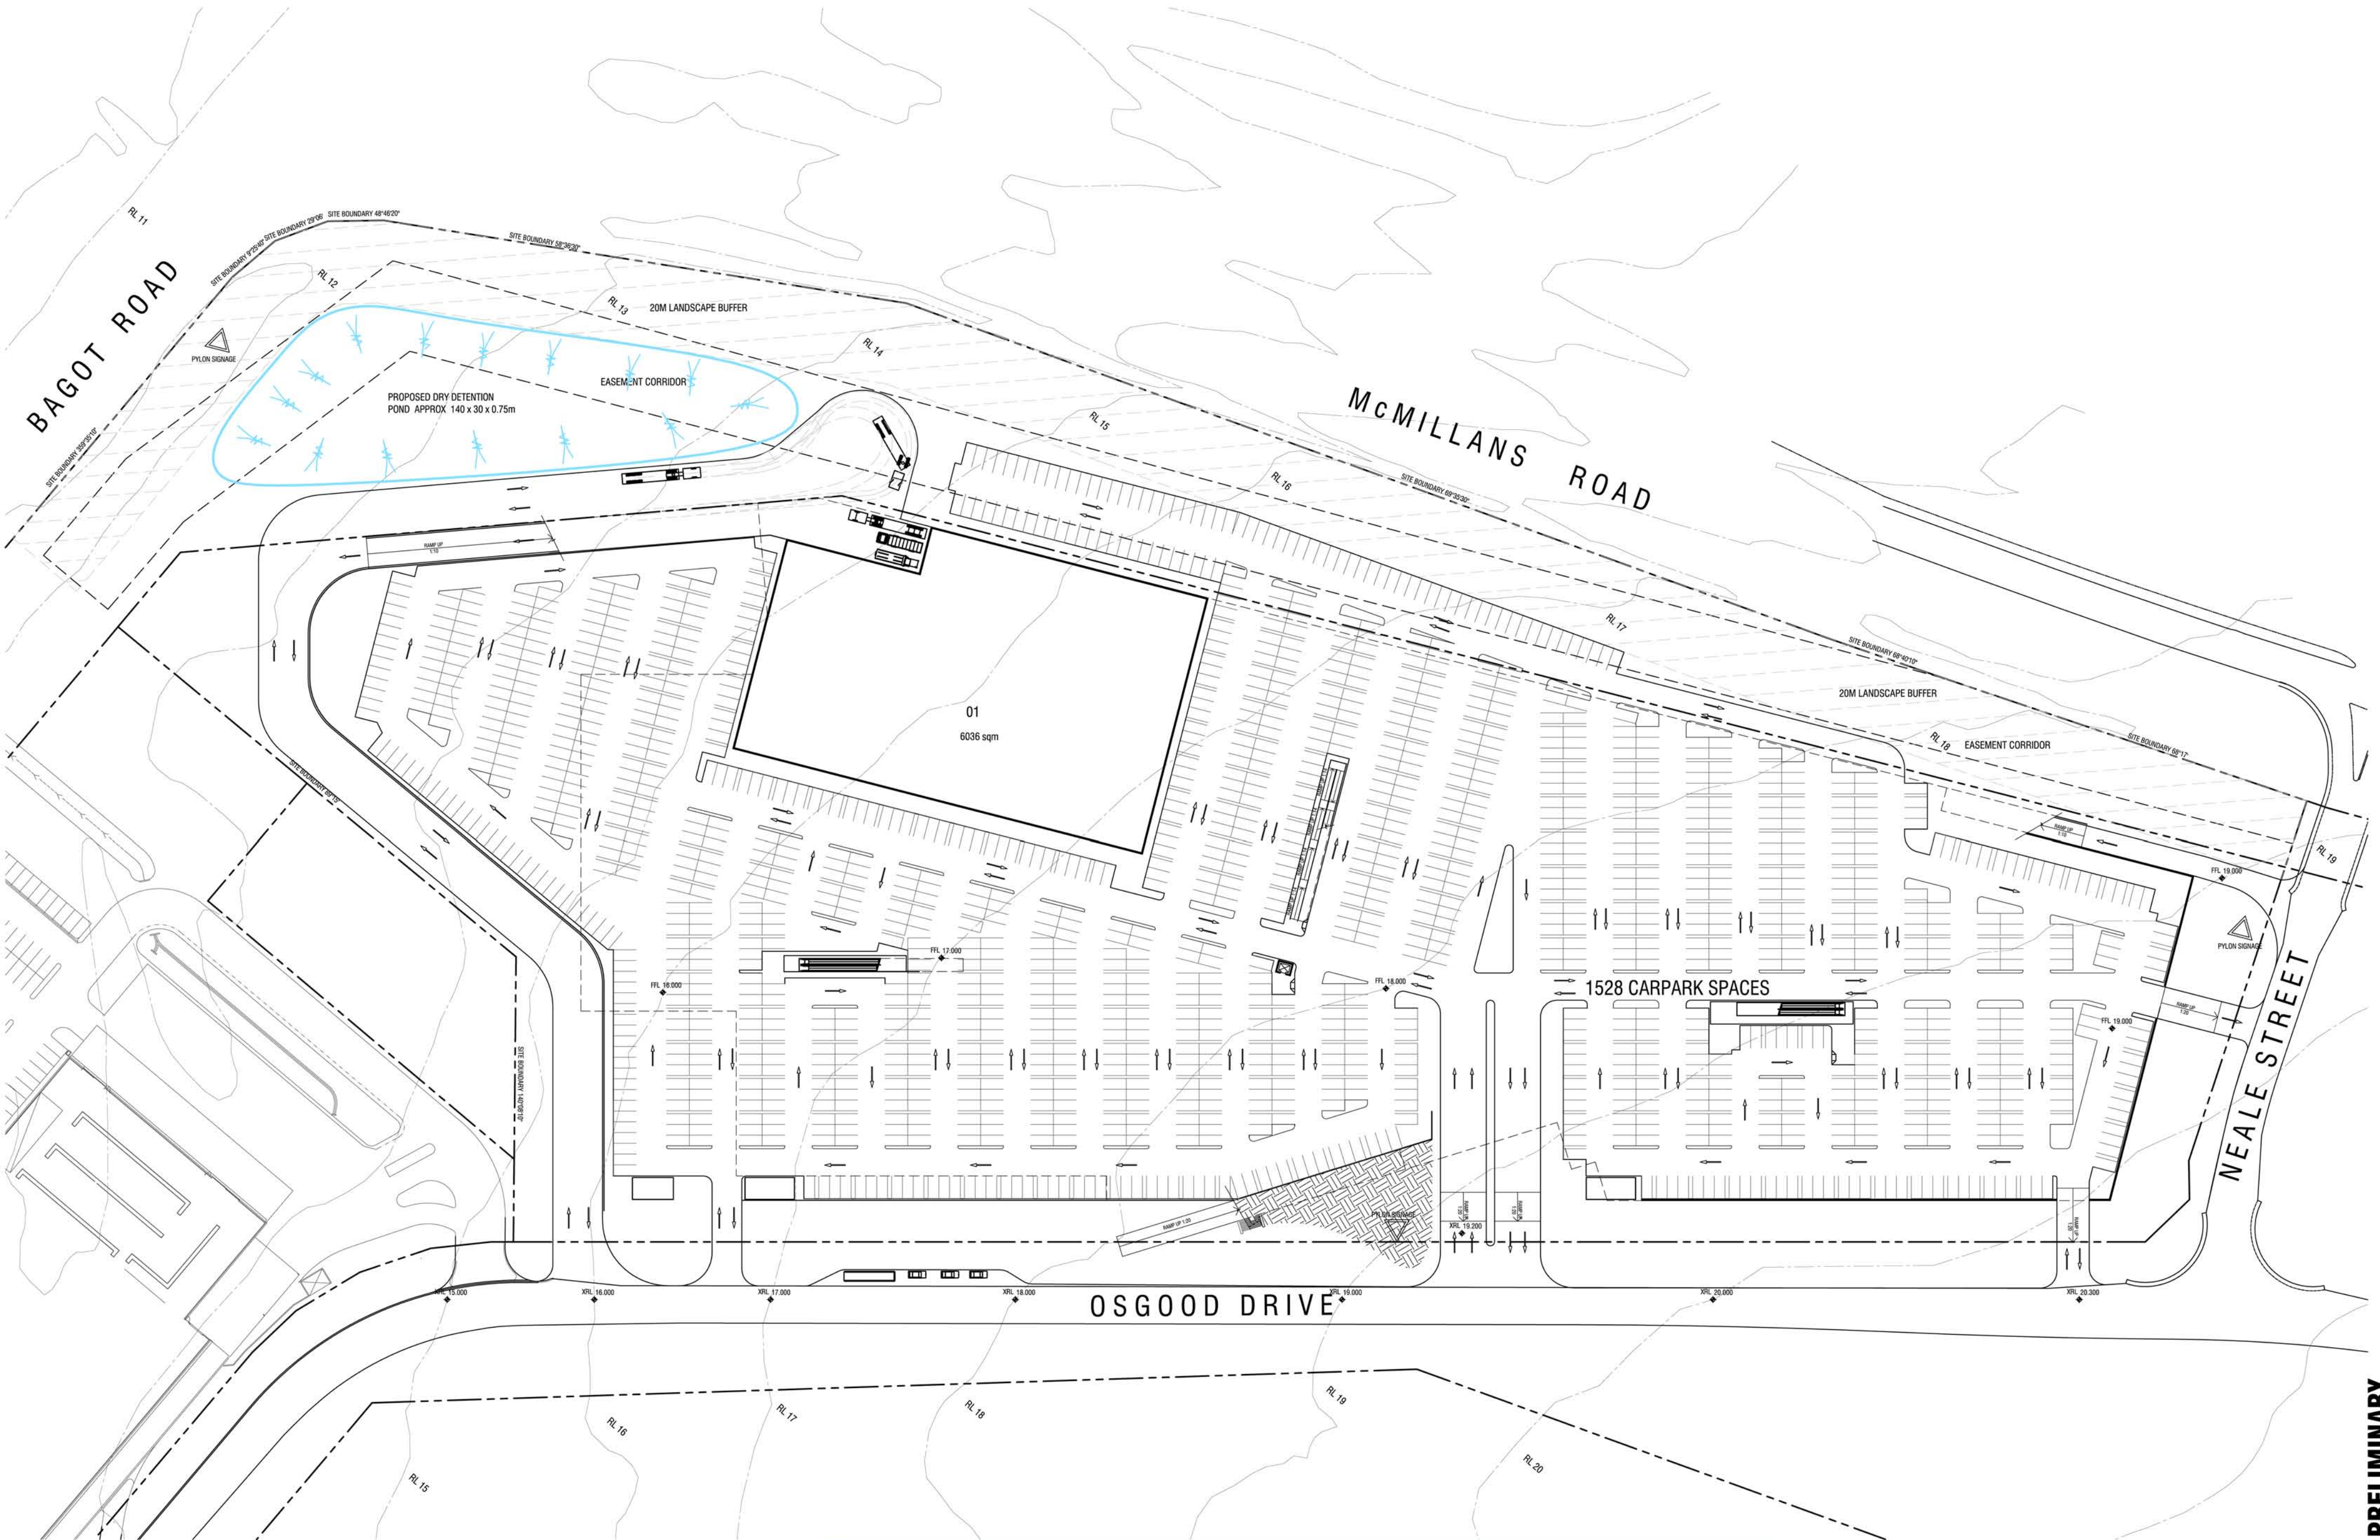

Malone Buchan Laird & Bawden Pty Ltd
A.B.N. 56 069 344 614
architecture | masterplanning | interiors | graphics
e tb@sydney.buchan.com.au
t +61 2 9566 1611 f +61 2 9566 1622
www.buchan.com.au
A member of **The Buchan Group**

Client
Ticor.
Level 5, 131 Macquarie Street,
Sydney NSW 2000

Ph: 02 9251 7100
Fax: 02 9251 9700

E	23.05.08	PRELIMINARY	TK	PS
D	19.05.08	PRELIMINARY	TK	PS
C	12.05.08	PRELIMINARY	TK	PS
B	02.05.08	PRELIMINARY	TK	PS
A	24.04.08	PRELIMINARY	TK	PS
Issue date	description		Ints auth	

project name

Darwin Bulky Goods

CONCEPT PACKAGE

GROUND FLOOR PLAN

purpose

Concept Package

scale

1000@A2

project no

206167

date

April 2008

file

P:\206167-Darwin Airport Bulky Goods\DWG\Drawings\Plotfiles\SK-16.dwg

dwn

TK

dwg no

SK-16

issue


E


0 1000

Do not scale this drawing. Verify all dimensions on site before commencing any work. Copyright © This drawing remains the property of Malone Buchan Laird & Bawden. Reproduction in whole or in part forbidden.


THE BUCHAN GROUP

PRELIMINARY

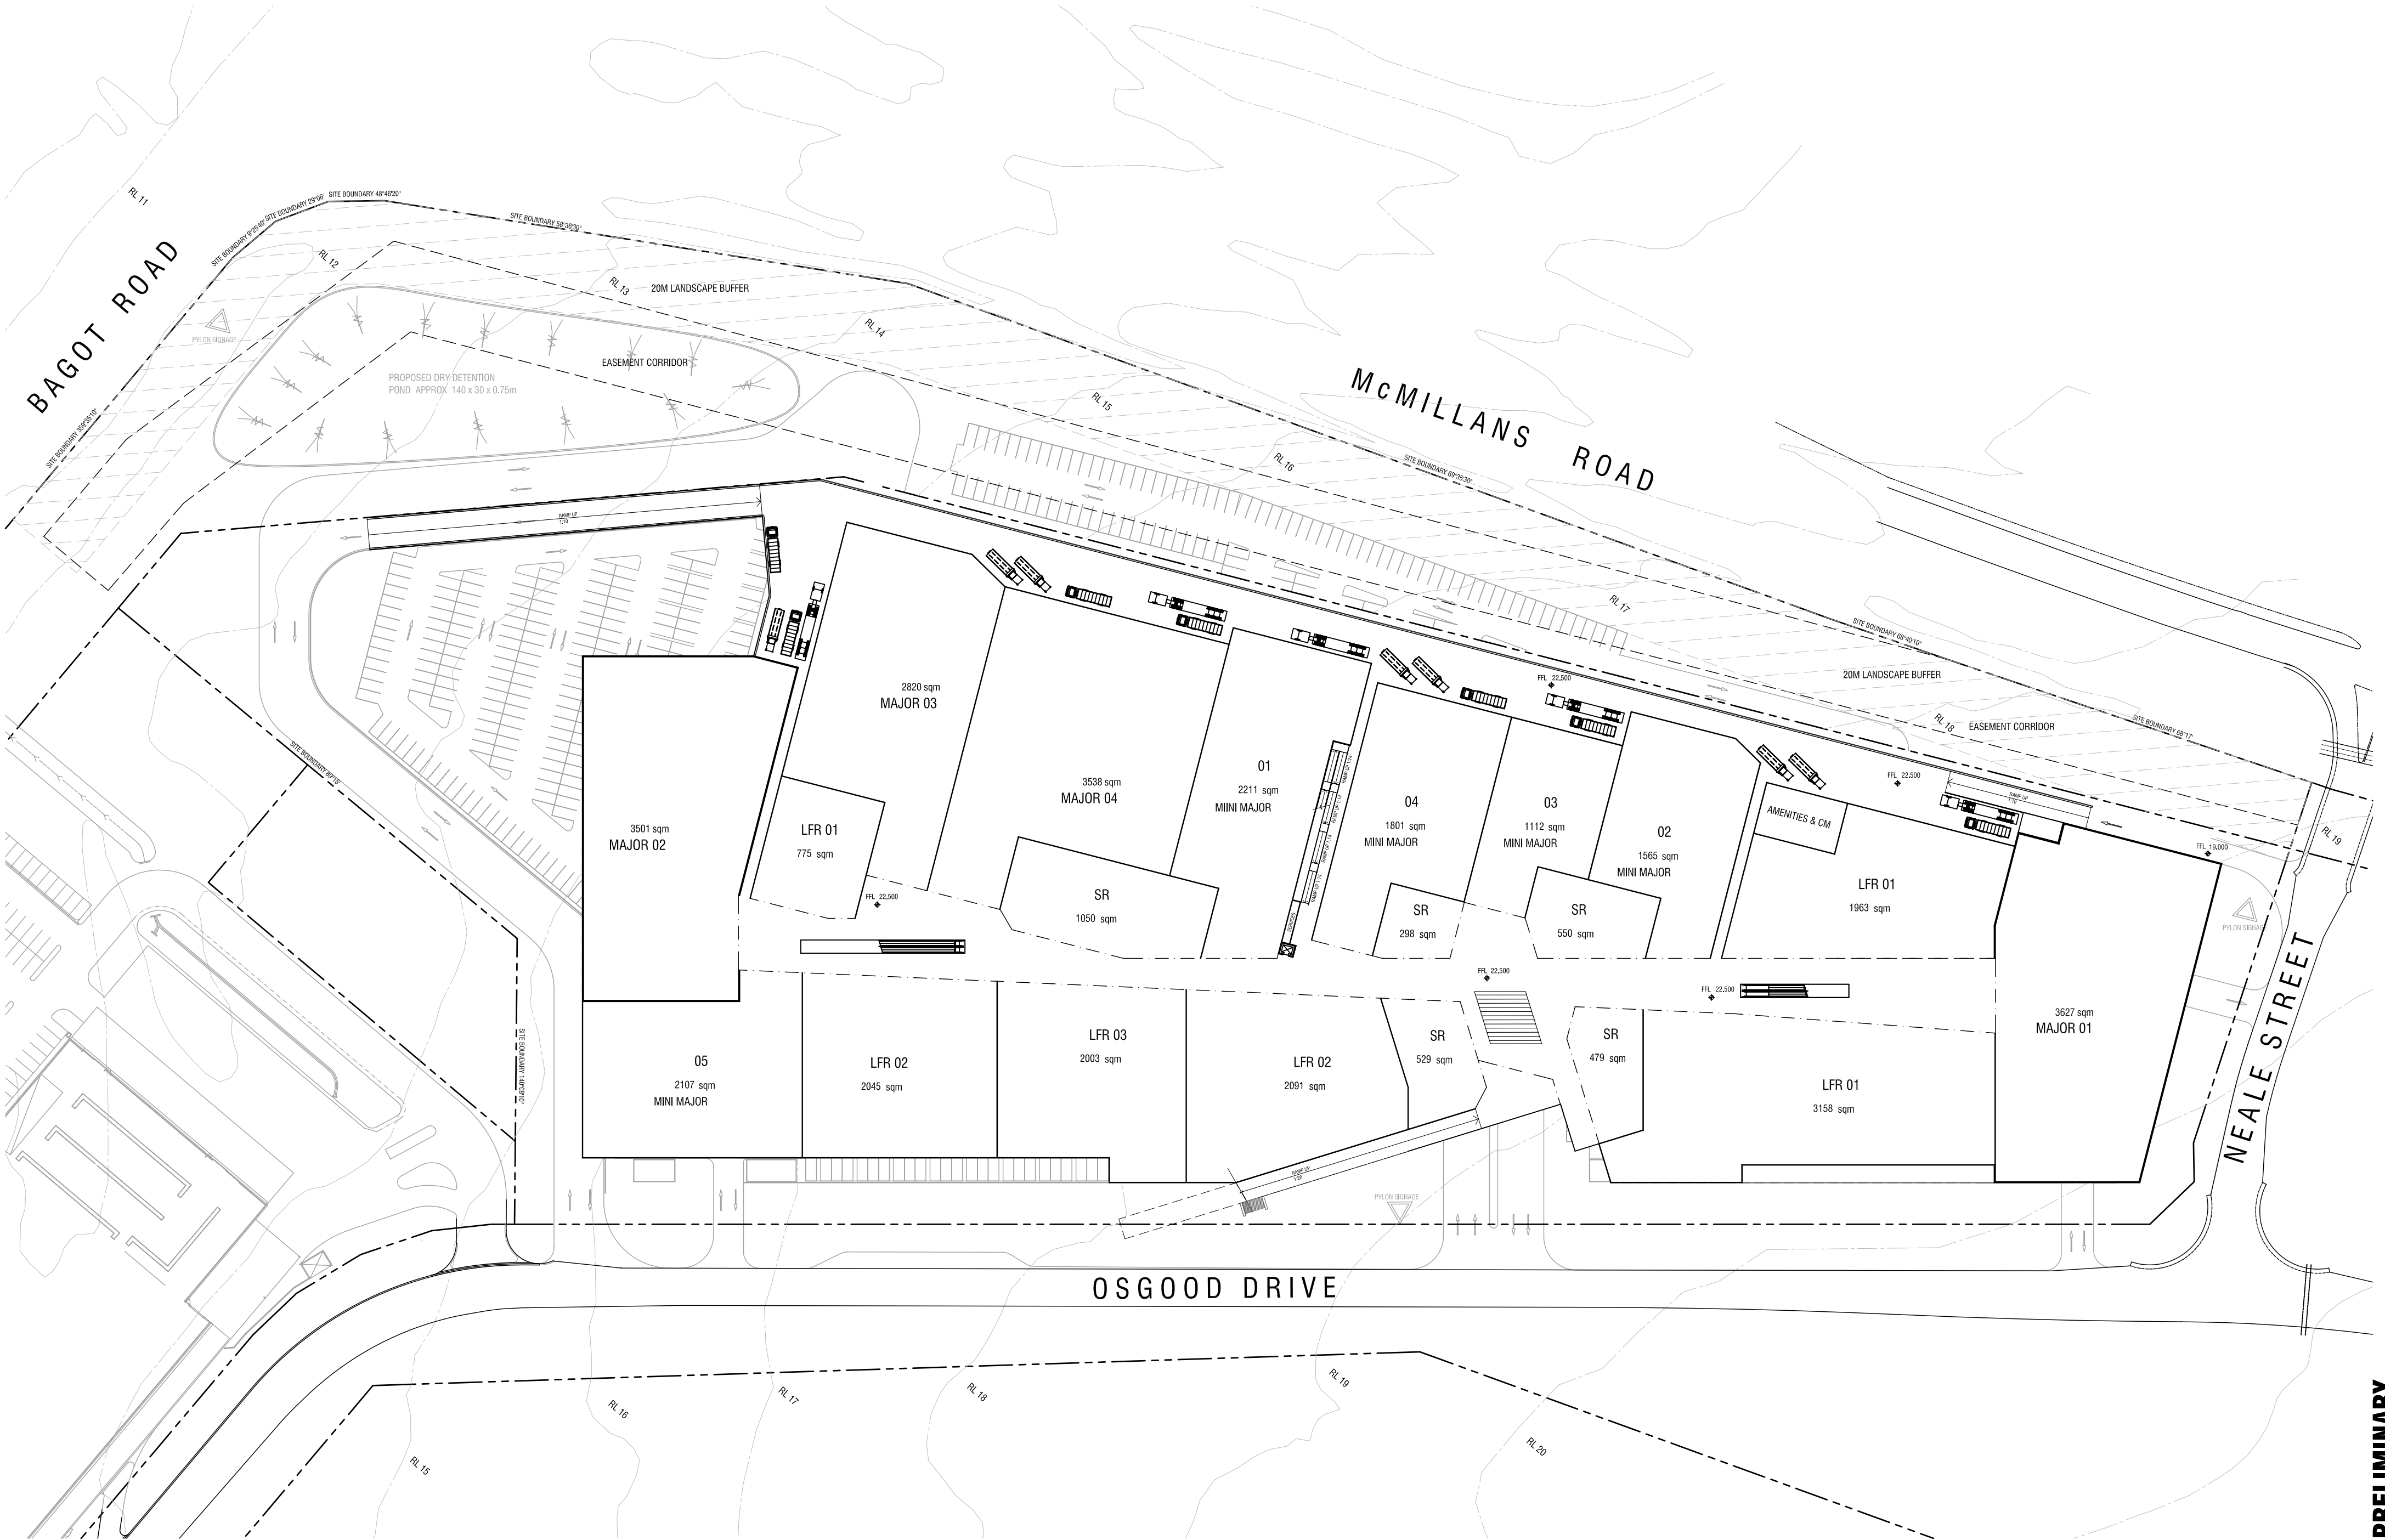


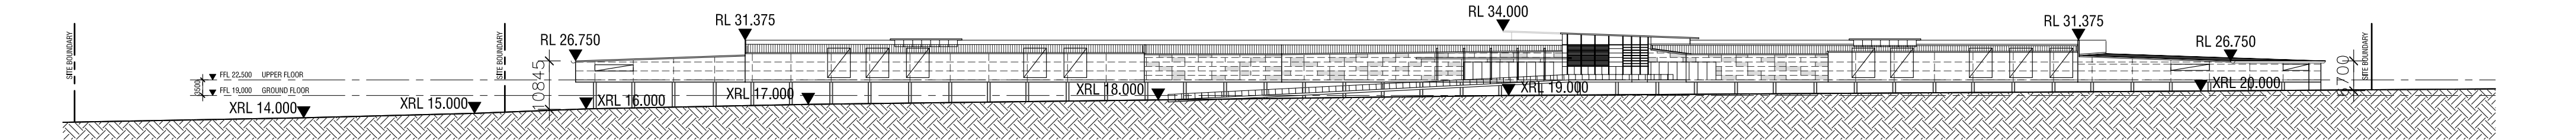


01 EAST ELEVATION
SCALE 1:1000

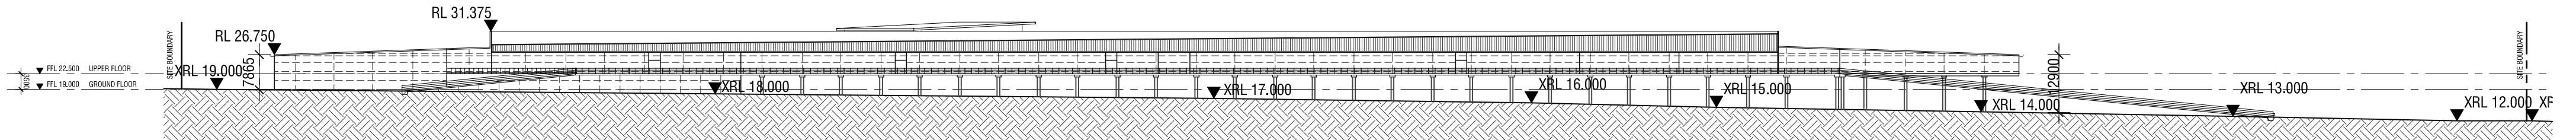

02 WEST ELEVATION
SCALE 1:1000

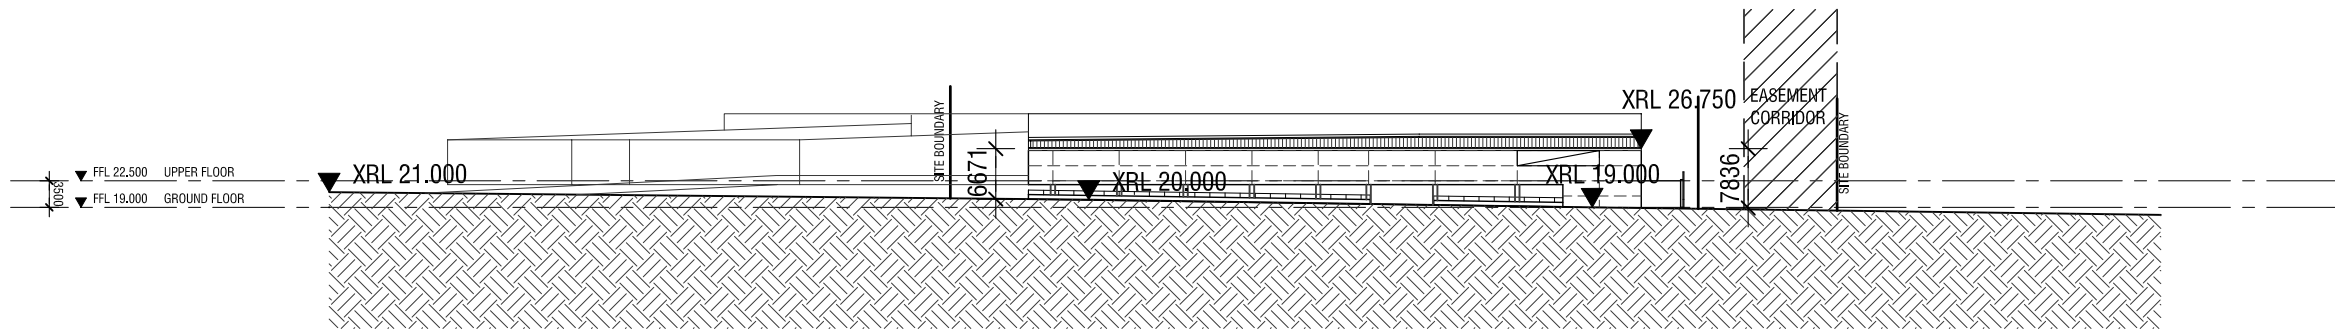

03 NORTH ELEVATION
SCALE 1:1000

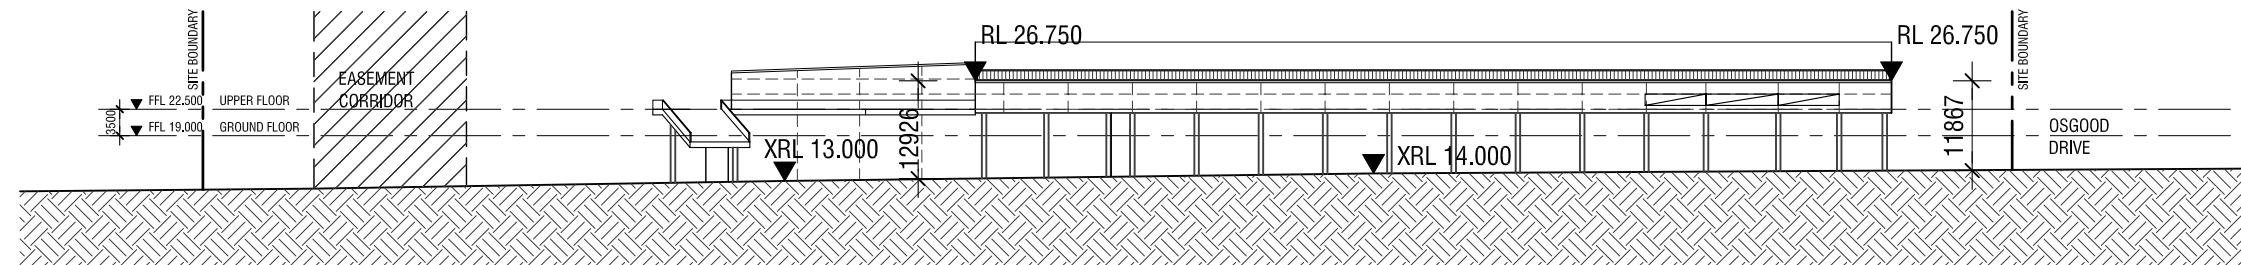

04 SOUTH ELEVATION
SCALE 1:1000